
Ltscale: 200

S17943x190 P17943x002 C17943X230

## WEST LANE ROAD IMPROVEMENTS

## COST ESTIMATE SCAPPOOSE, OREGON

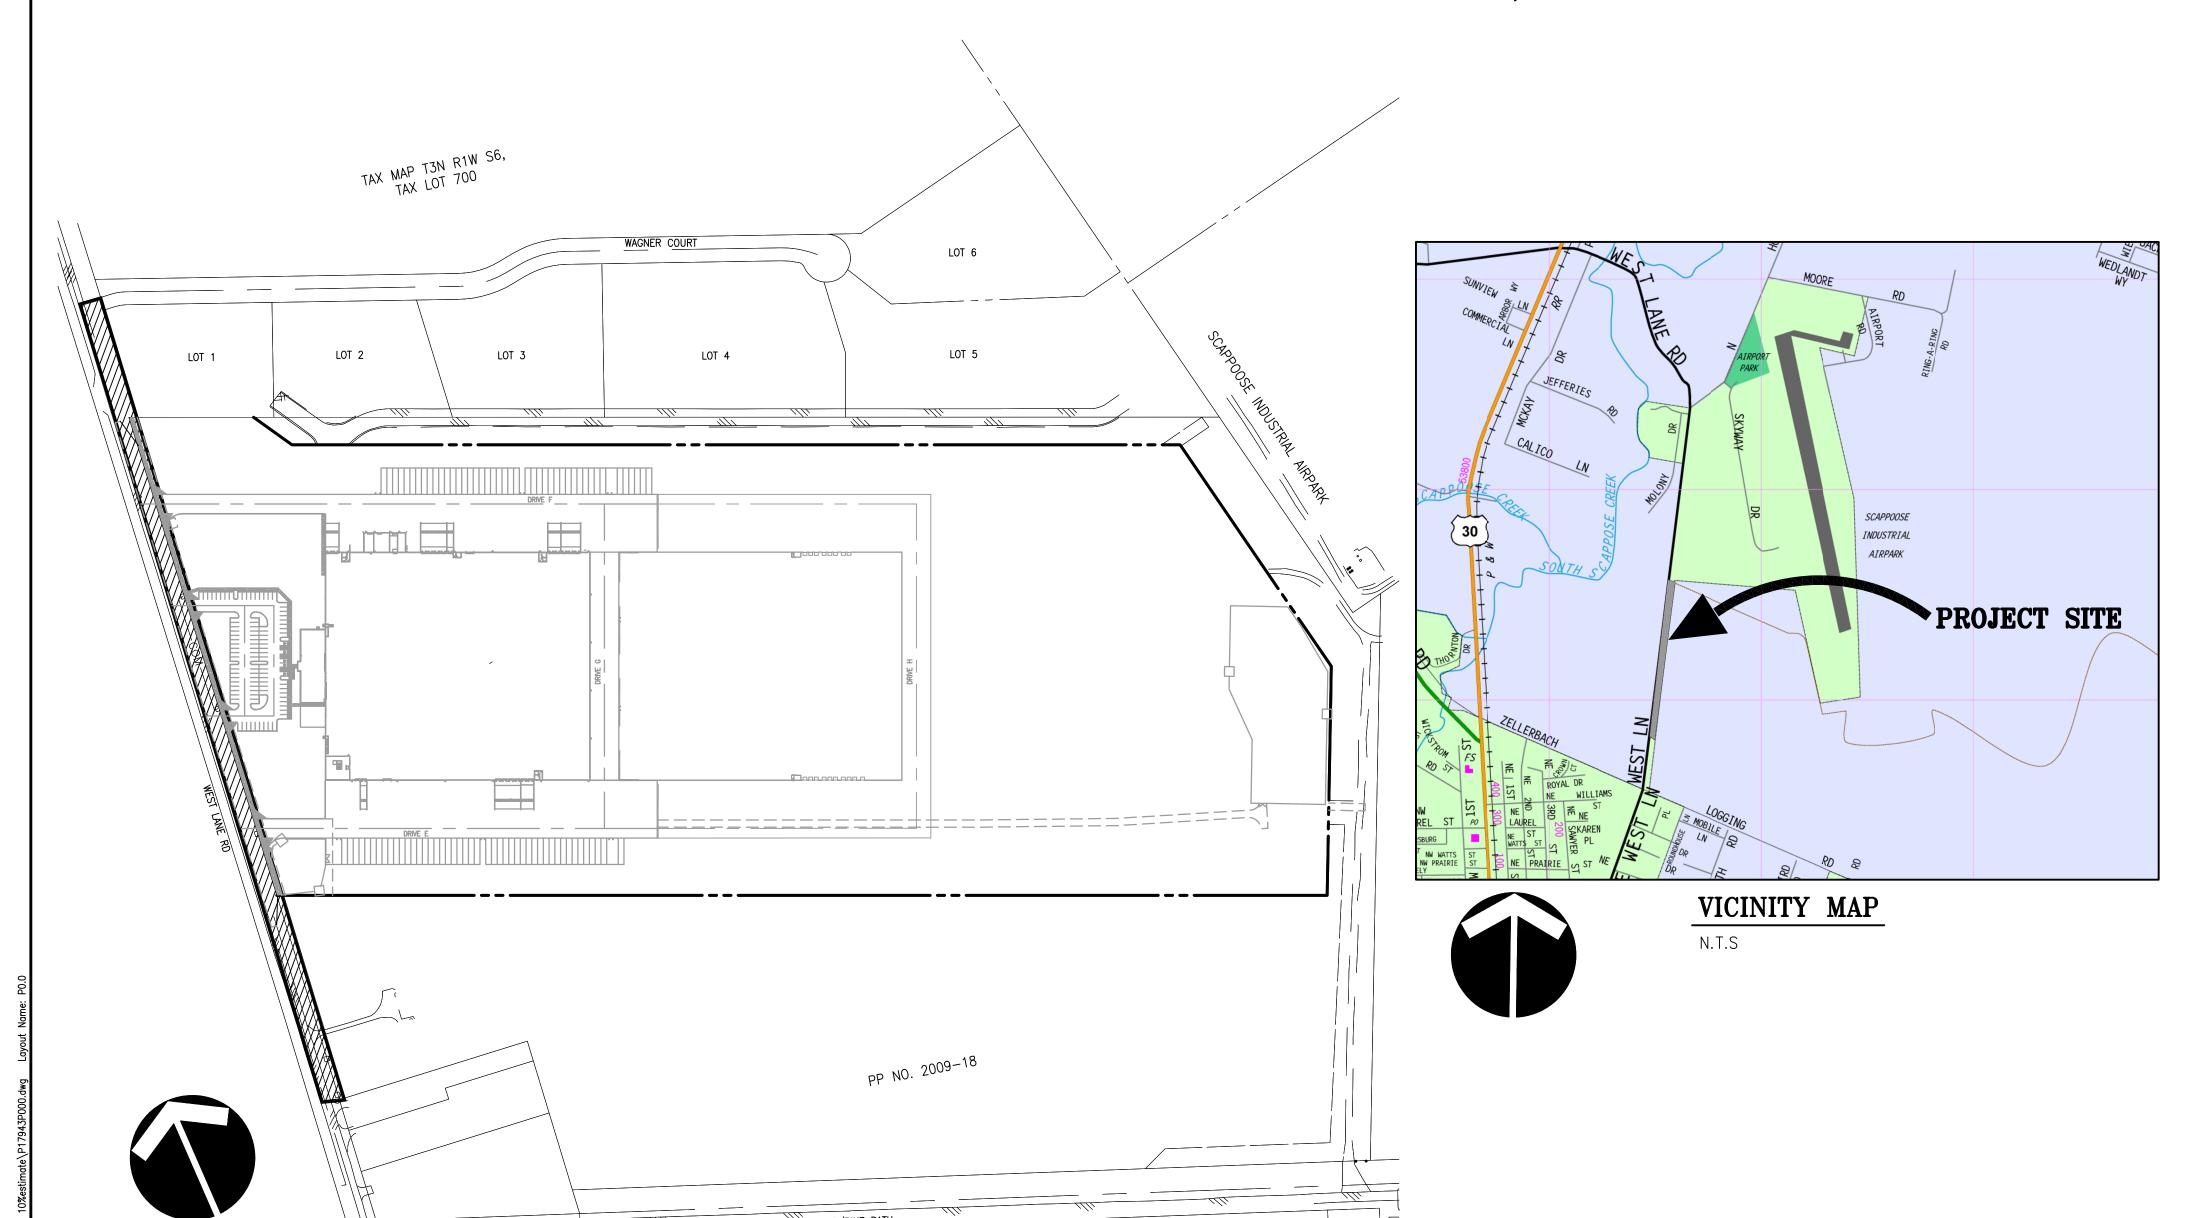

SCALE: I"=200'

## **EXHIBIT INDEX**

CIVIL SITE PLAN COVER SHEET

TYPICAL ROADWAY SECTION

## PLANNER/CIVIL ENGINEER

808 SW THIRD AVENUE PORTLAND, OREGON 97204


(503) 287-6825 KEN ACKERMAN PHONE: CIVIL:

PLANNER:

**Hanmi**Global Partner 808 SW 3rd Ave., Ste. 300 Portland, OR 97204 & Phone: (503) 287-6825 Fax: (503) 415-2304 www.otak.com

17943 P17943P000 Project No. Drawing No.

Sheet No. © Otak, Inc. 2016

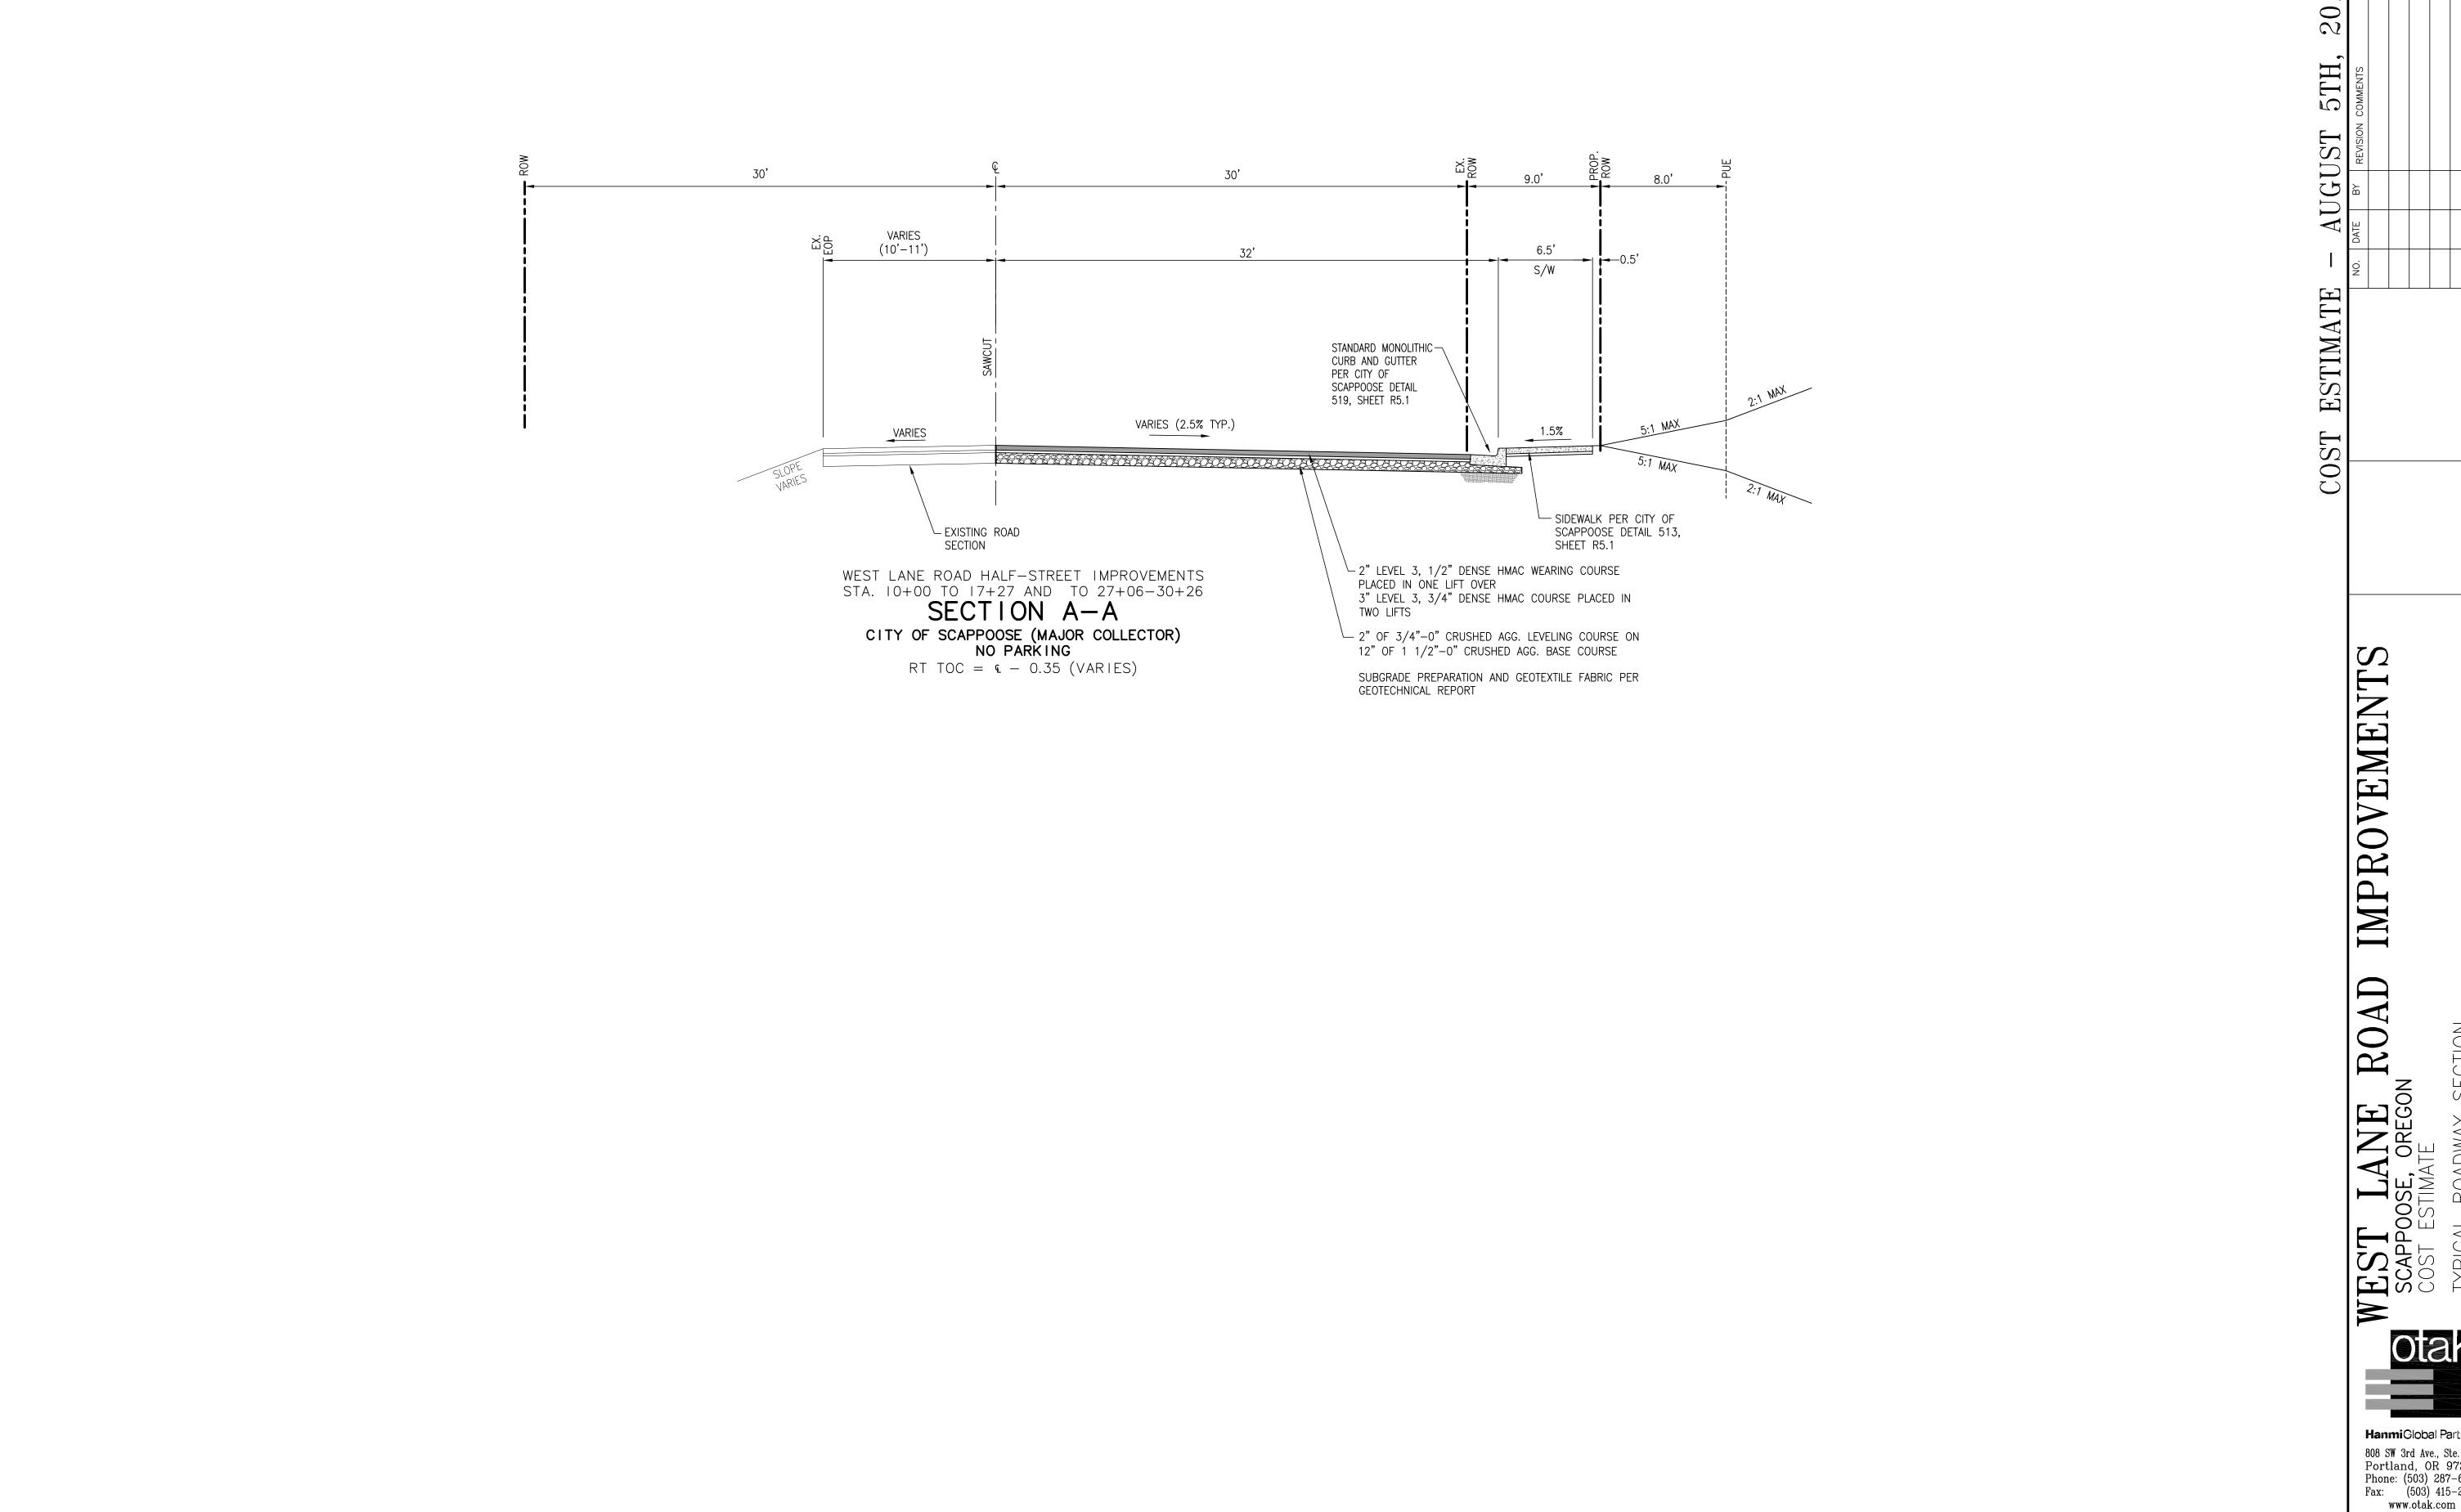



**Hanmi**Global Partner 808 SW 3rd Ave., Ste. 300
Portland, OR 97204
Phone: (503) 287-6825
Fax: (503) 415-2304
www.otak.com

17943 P17943P100
Project No. Drawing No.
P1.0



