

Legend

48" x 48" Signs w/ Flags

28" Cones


Type II Barricade

Parking Lane

Work Zone

Flagger

20' Reserved Parking

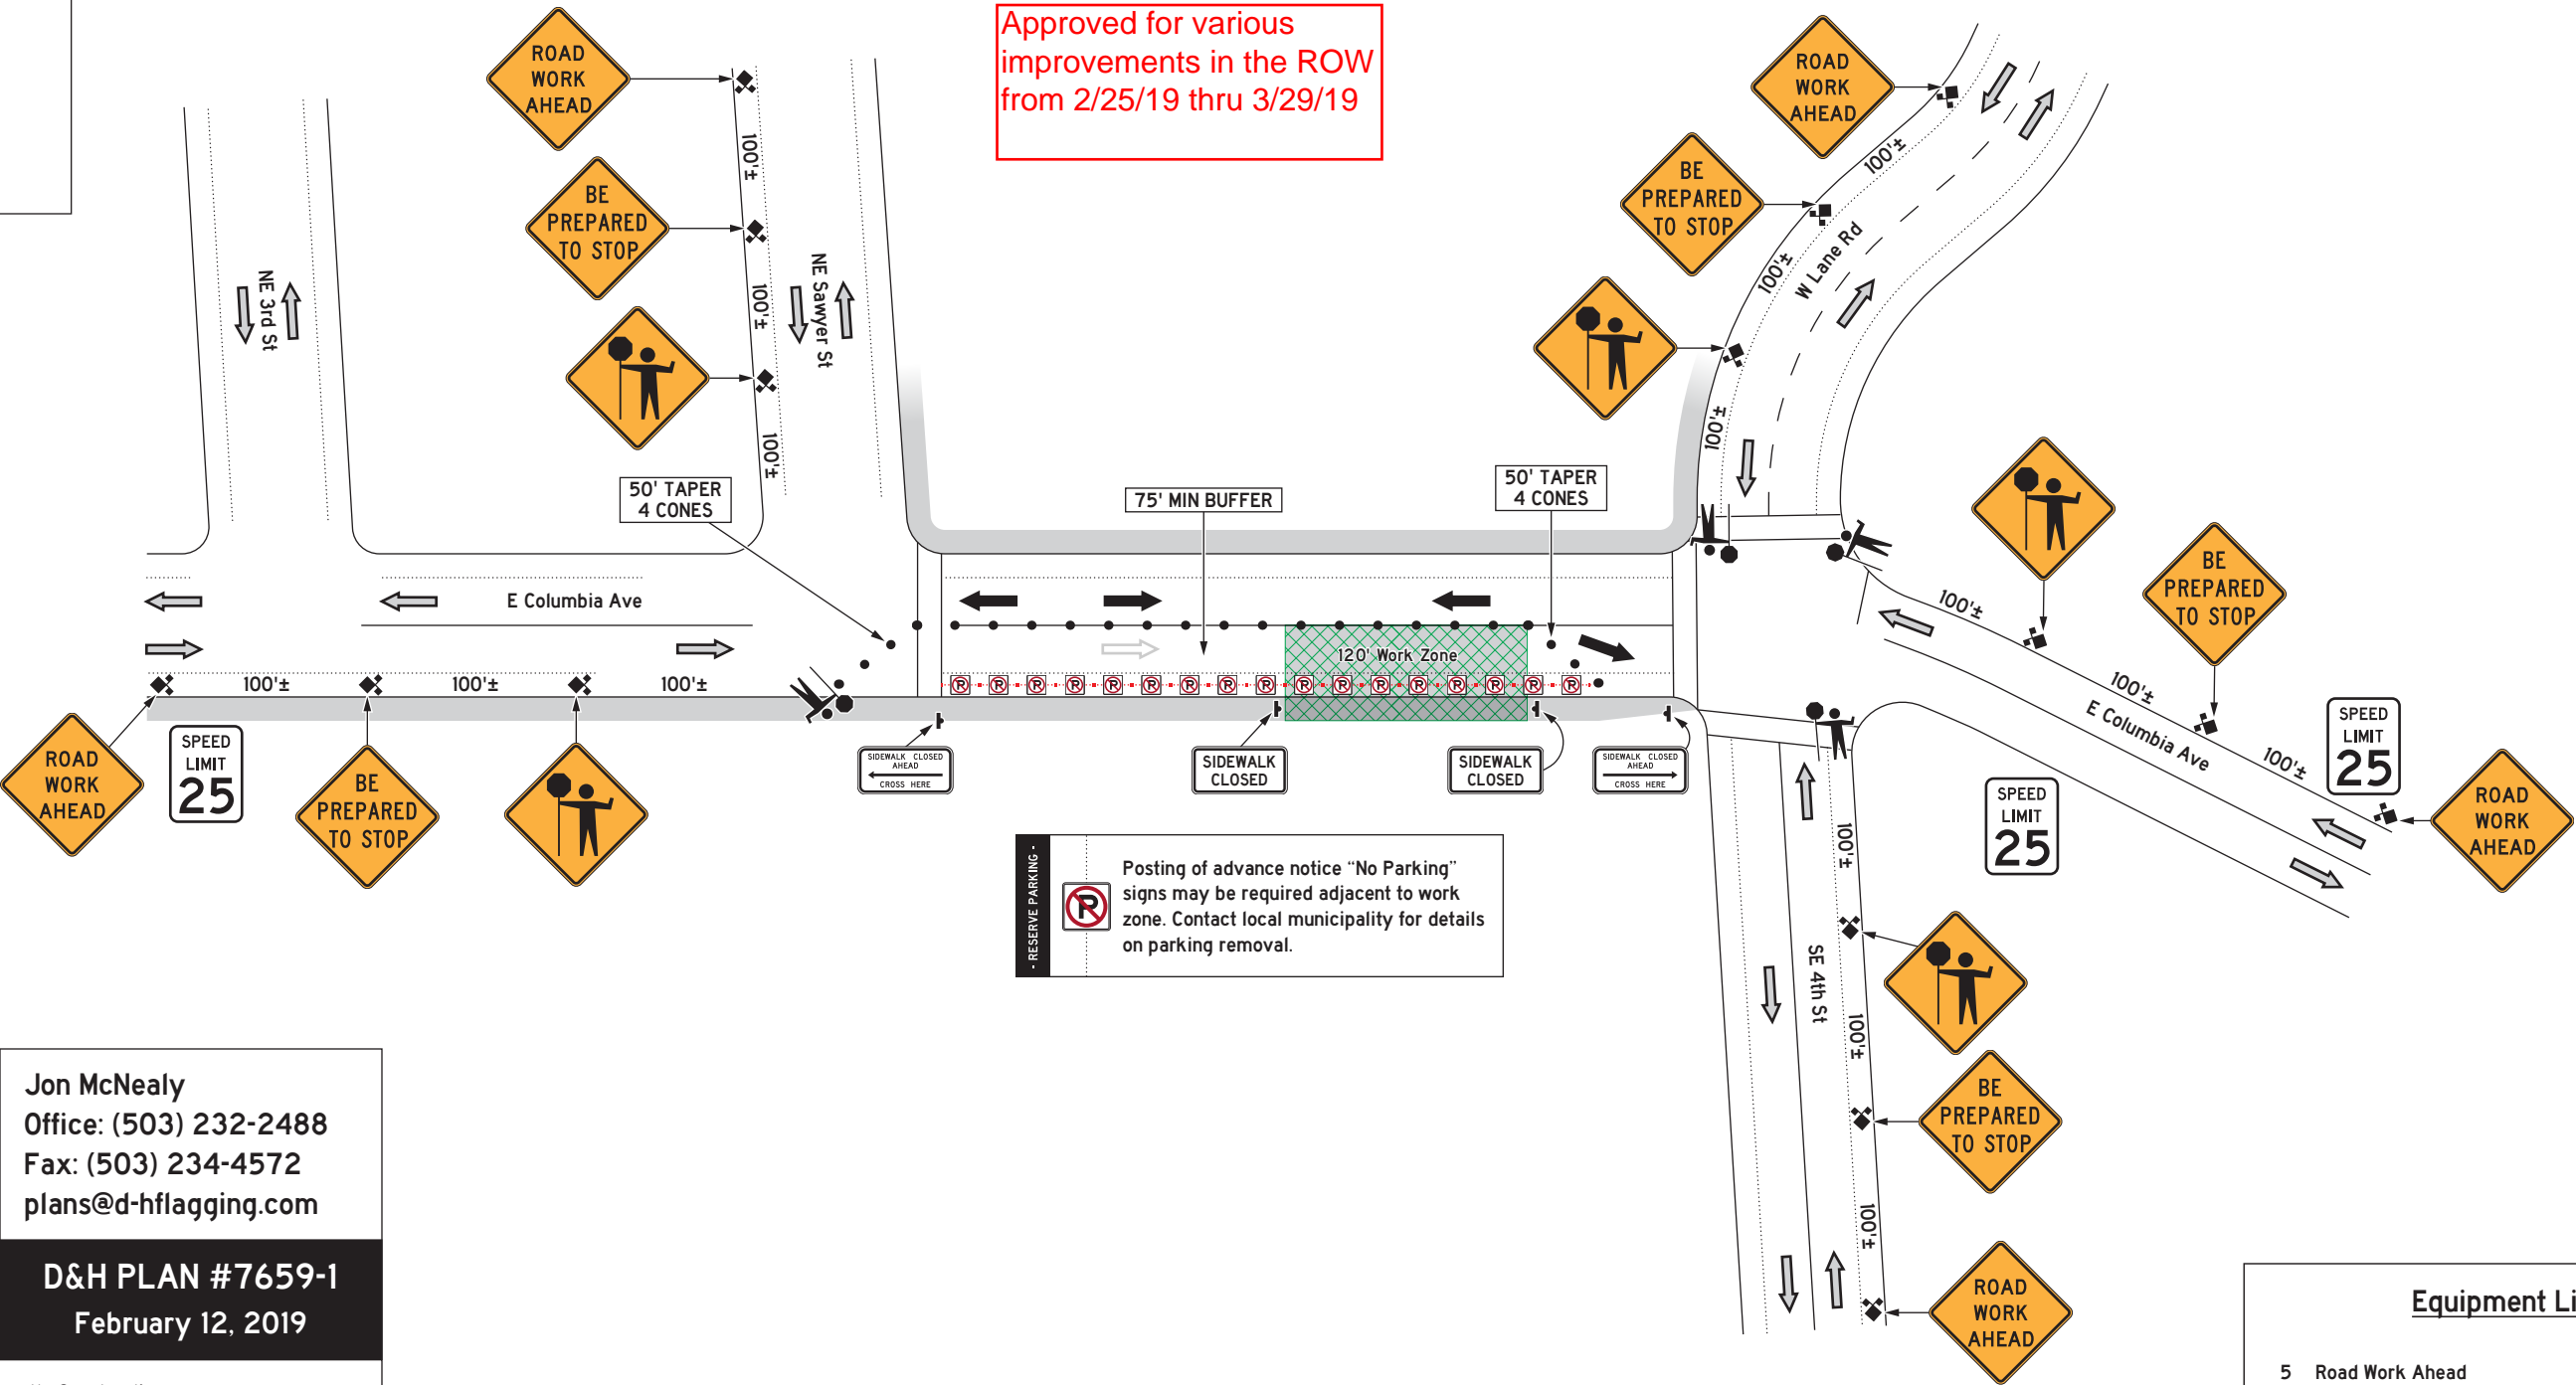

D&H  
FLAGGING

"Women-owned business"

Jon McNealy

Office: (503) 232-2488

Fax: (503) 234-4572

plans@d-hflagging.com

D&H PLAN #7659-1

February 12, 2019

Contractor:

Lower Willamette Construction

Contact Person:

Paul Scharf

Phone:

(503) 341-7458

Email:

paulscharf2@gmail.com

Job Location:

33730 E Columbia Ave

City, State:

Scappoose, OR

Type of Work:

Site Development

Job Duration:

Intermittent Days

Notes

1.

Traffic control devices shall not encroach into the adjacent lane

2.

Cone spacing at 25 MPH | Taper = 20' | Tangent = 20' | Corner/Access/Bike/Ped = 10'

3.

Adjust devices so that residential entrances/exits are not affected

4.

All traffic control shall adhere to current MUTCD & OTTC guidelines

5.

Adjust to field conditions

Equipment List

5

Road Work Ahead

5

Be Prepared to Stop

5

Flagger Ahead

1

Type II - Sidewalk Closed Ahead Cross Here (←)

1

Type II - Sidewalk Closed Ahead Cross Here (→)

2

Type II - Sidewalk Closed

25

28" Cones

4

Flaggers with Radios