


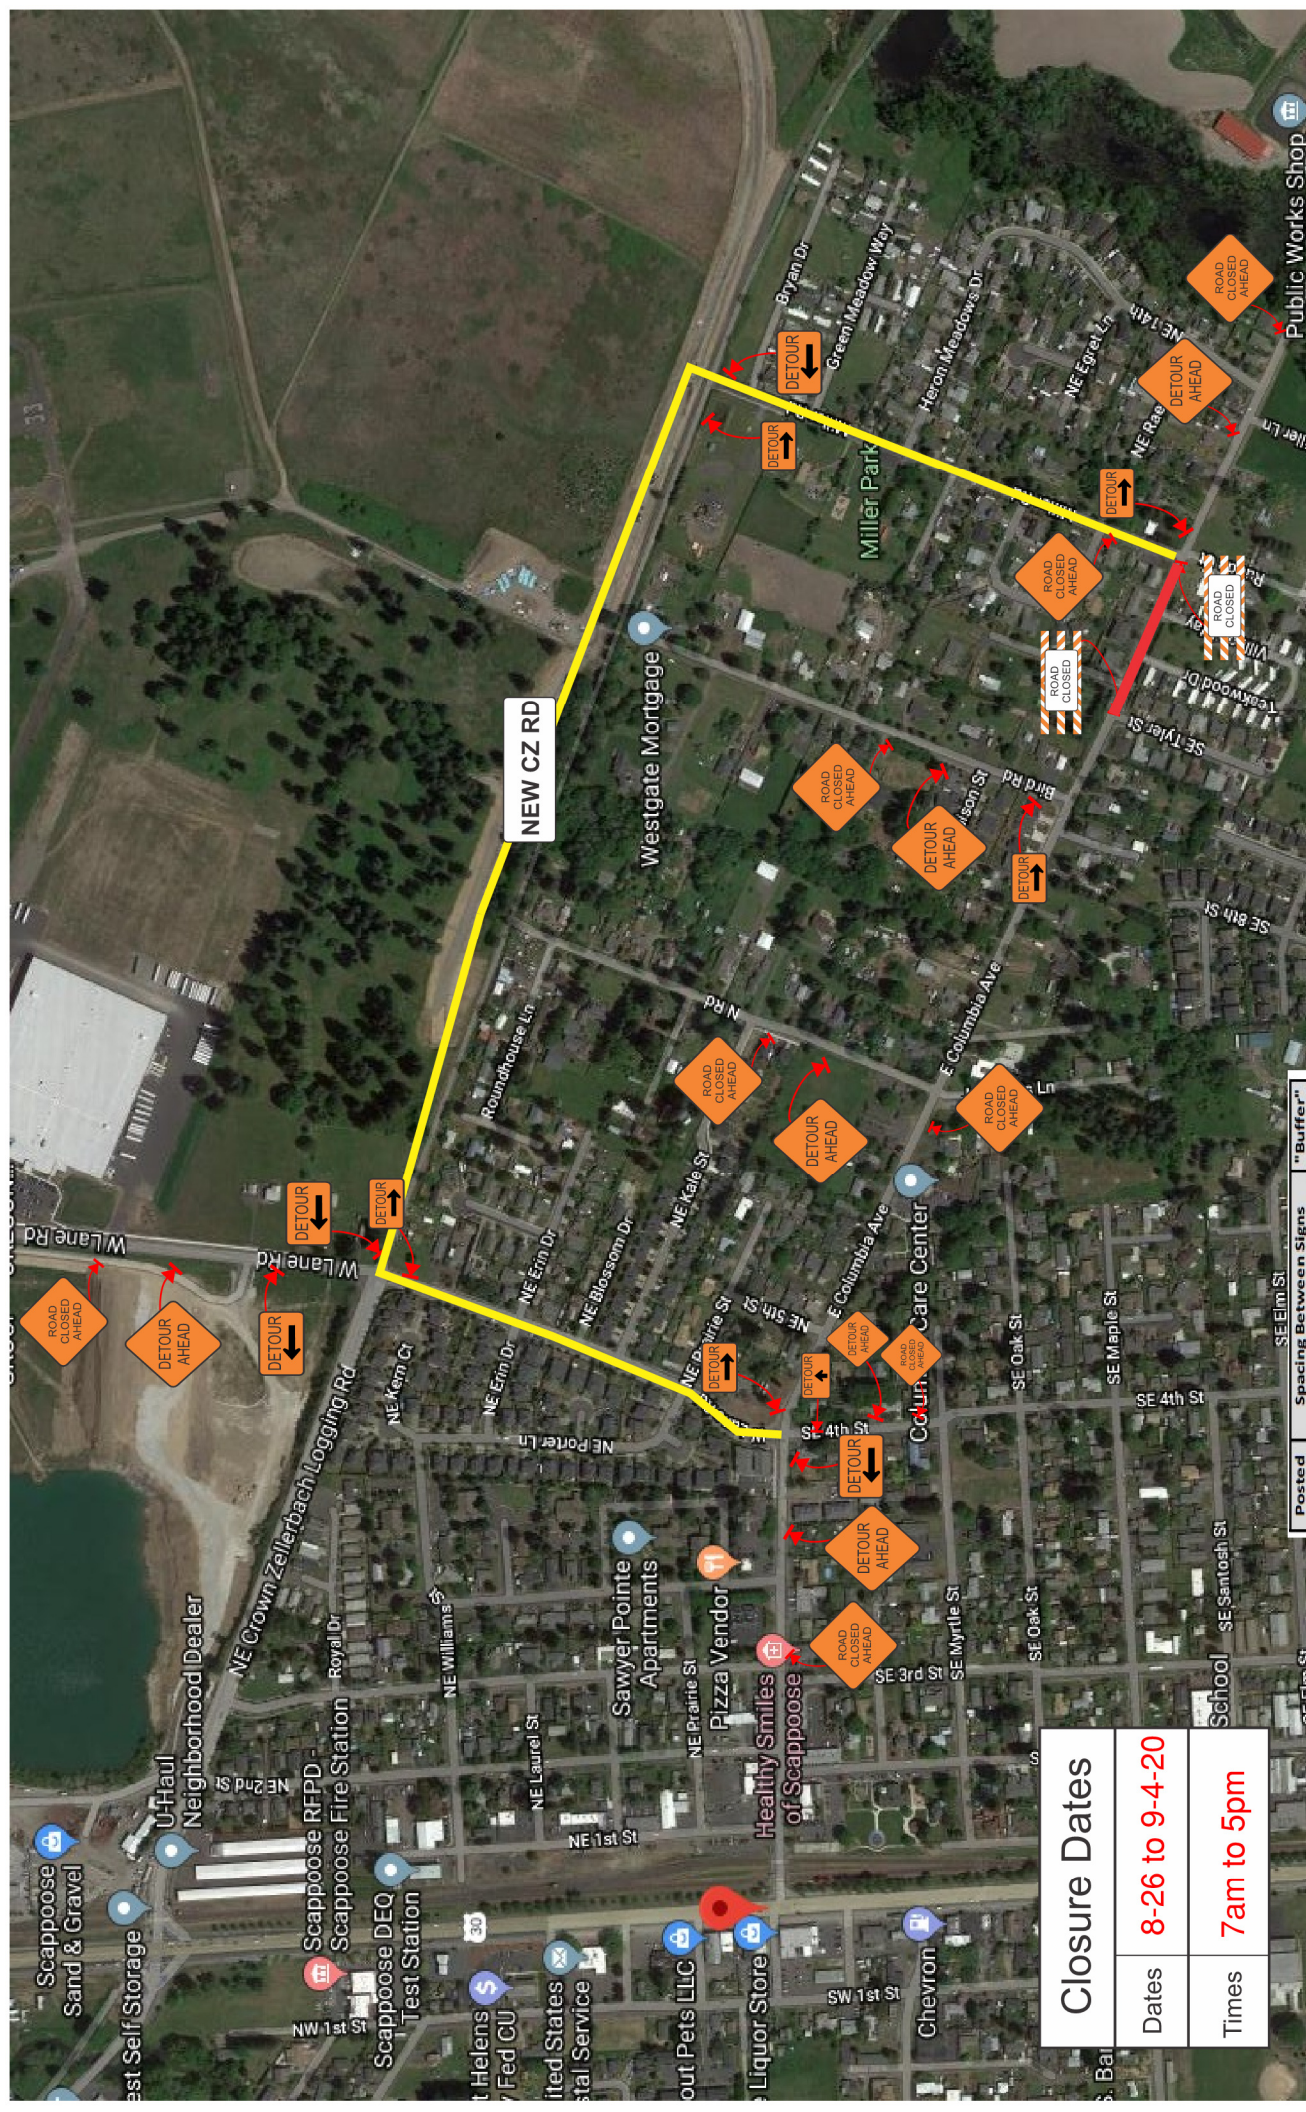

Closure Dates	
Dates	8-26 to 9-4-20
Times	7am to 5pm

Block closure from Miller Rd to Tyler St. Trucks larger than 40' to use truck detour listed. All emergency and essential services are permitted through.

Work Zone

Detour

N

E

S

W

Posted Speed	Spacing Between Signs				"Buffer" Space	
	A	B	C	D	E	F
20	100	100	100	100	50	75
25	100	100	100	100	75	100
30	100	100	100	100	100	125
35	100	100	100	100	125	150
40	100	100	100	100	150	180
45	100	100	100	100	180	210
50	100	100	100	100	210	240
55	100	100	100	100	240	270
60	100	100	100	100	270	300
65	100	100	100	100	300	330
70	100	100	100	100	330	360
Freeways:						
55	1000	1500	2640	2640	250	250
60	1000	1500	2640	2640	285	285
65	1000	1500	2640	2640	325	325
70	1000	1500	2640	2640	365	365

Table 2-3: Taper Lengths and Device Quantities

Lane Width	10 Feet			11 Feet			12 Feet			Shoulder Tapers		
	Merging	Shifting	Lanes	Merging	Shifting	Lanes	Merging	Shifting	Lanes	Lanes	Lanes	Lanes
20	5	5	35	5	5	35	5	5	35	5	5	35
25	5	5	35	5	5	35	5	5	35	5	5	35
*L for shoulder taper equals Shoulder Width x Speed. Figures shown are for 10' shoulders.

Owner	Airpark
Project Name	Scappoose Industrial Subdivision
Prime Contractor	Tapani Inc
Phone	360-687-1148
Sheet Number	1
Date	8/24/20
Prepared By	Samantha Ortmann (360)635-3323